



PT. NO.	STATION W/OFFSET	COORDINATES			
		NAD 27		NAD 83	
		EAST (X)	NORTHING (Y)	EAST (X)	NORTHING (Y)
	835+05.03S 450R	2,385,239.99	362,850.06	2,385,278.16	362,990.69
	835+05.03S 300L	2,385,956.92	362,587.12	2,385,995.14	362,727.91
	854+00S 300L	2,384,950.60	360,914.10	2,384,989.18	361,054.72
	854+00S 450R	2,384,307.92	361,300.63	2,384,346.42	361,441.10
	878+00S 300L	2,383,713.57	358,857.57	2,383,752.59	358,997.97
	890+50S 450R	2,382,426.63	358,172.94	2,382,465.81	358,313.09

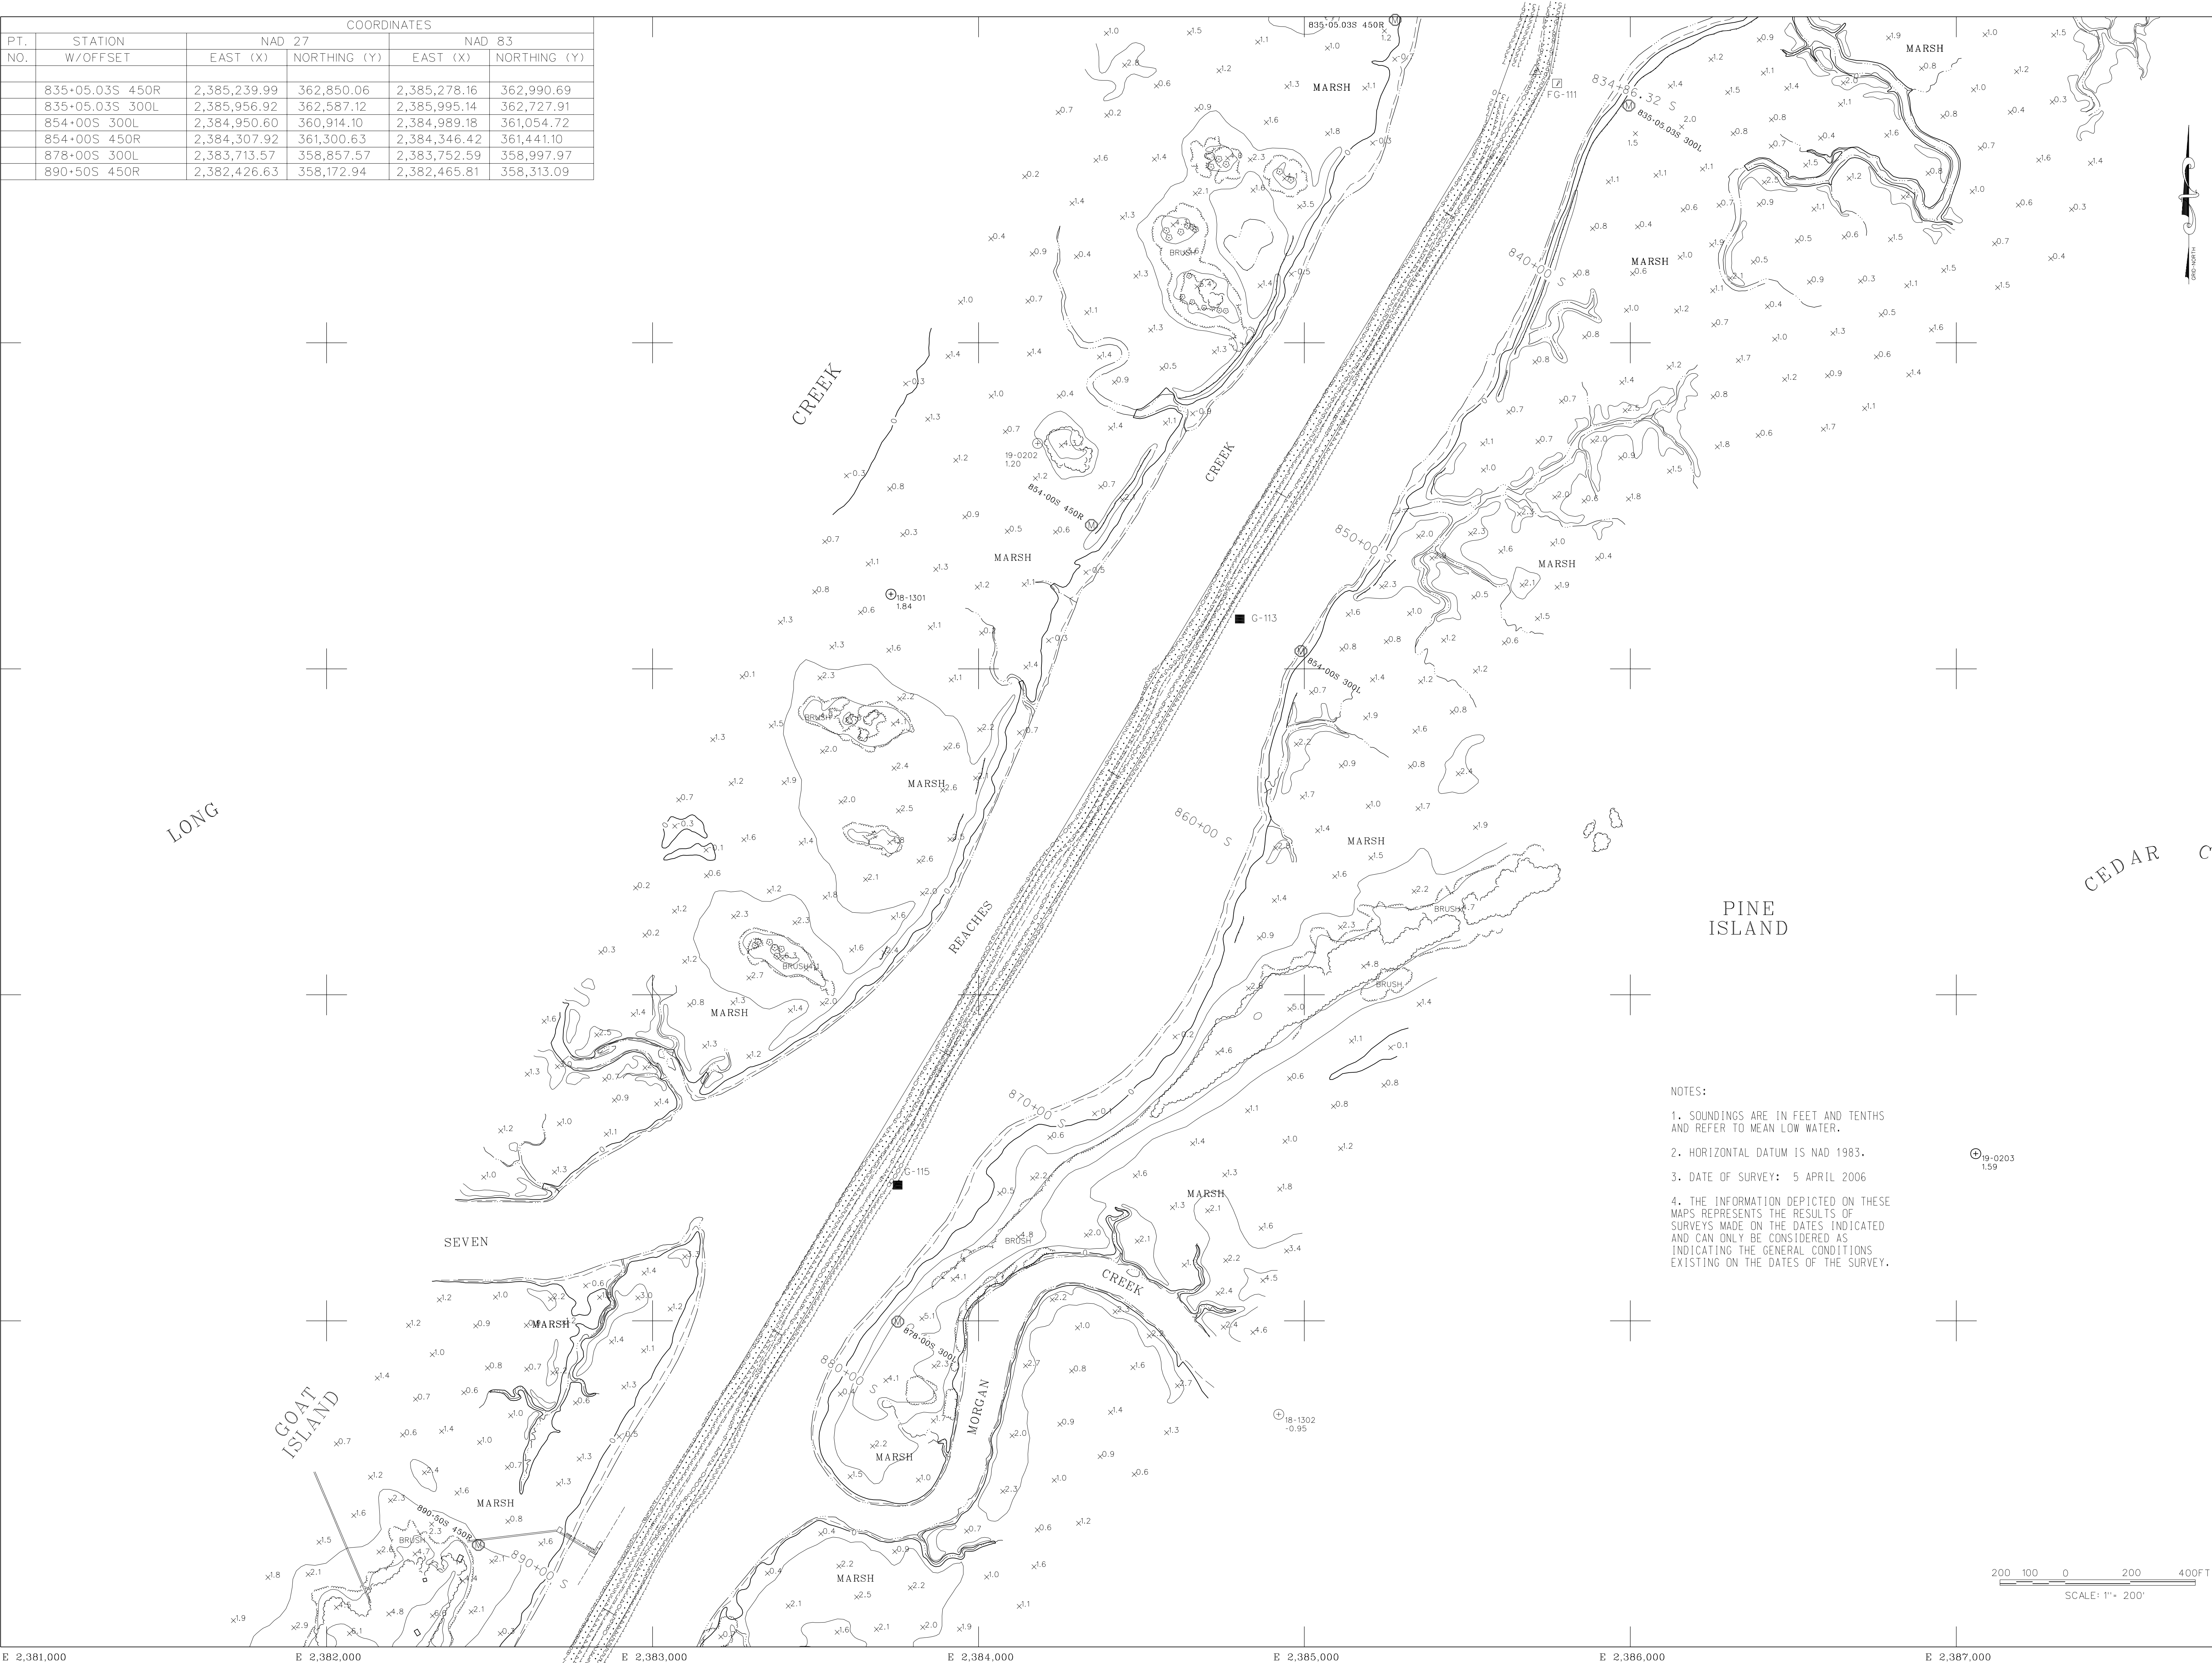

NOTES:


1. SOUNDINGS ARE IN FEET AND TENTHS AND REFER TO MEAN LOW WATER.
2. HORIZONTAL DATUM IS NAD 1983.
3. DATE OF SURVEY: 5 APRIL 2006
4. THE INFORMATION DEPICTED ON THESE MAPS REPRESENTS THE RESULTS OF SURVEYS MADE ON THE DATES INDICATED AND CAN ONLY BE CONSIDERED AS INDICATING THE GENERAL CONDITIONS EXISTING ON THE DATES OF THE SURVEY.

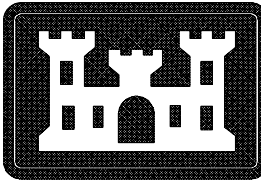

U.S. Army Corps of Engineers  
Charleston District  
69A Hagood Ave  
Charleston, SC 29403-5107

LEGEND	
BUILDING	
FENCE	
GUARD RAIL	
TREE LINE	
INDIVIDUAL TREE	
POWER POLE	
LIGHT POLE	
WATER	
WALL	
RETAINING WALL	
SHRUB	
BRUSH-MARSH LINE	
POST	
PAVED ROAD	
UNPAVED ROAD	
NAVAID GREEN	
NAVAID RED	
DISPOSAL AREA	
GPS CONTROL POINT	
H&V CONTROL	
U S HIGHWAY	
STATE HIGHWAY	
ROAD NUMBER	
WATERWAY	
ANCHORAGE	
WRECK	
MONUMENT	

WINYAH BAY TO CHARLESTON  
SHEET INDEX

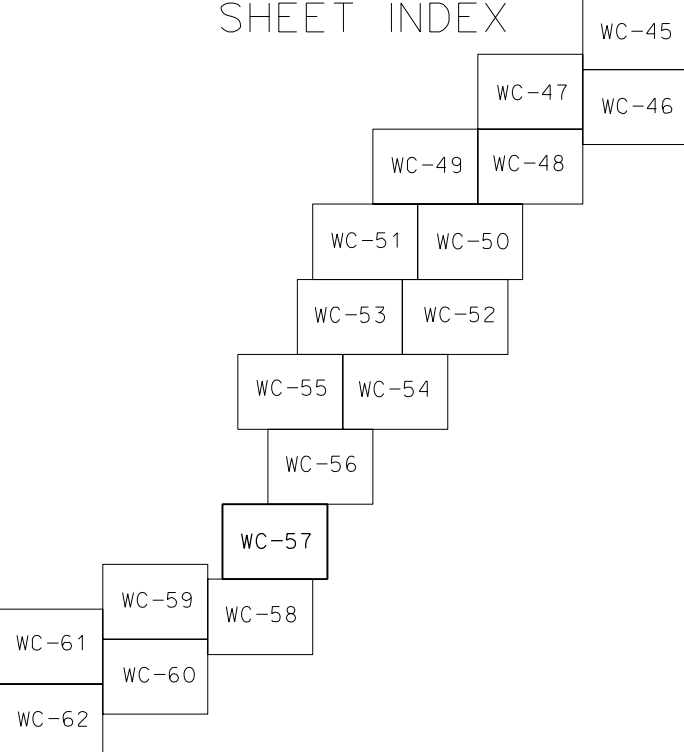

SPECIAL NOTE: THE INFORMATION SHOWN ON THIS DRAWING REPRESENTS THE RESULTS OF SURVEYS MADE ON THE DATES INDICATED ON EACH MAP AND CAN ONLY BE CONSIDERED AS INDICATING THE GENERAL CONDITIONS EXISTING ON THAT DATE.

NOTE:  
ALL COORDINATES SHOWN ARE IN THE NAD 83 SOUTH CAROLINA STATE PLANE COORDINATE SYSTEM AND VERTICAL DATUM IS NAVD 88. OFFSET MONUMENTATION (1-10) GOVERNMENT FURNISHED FOR INFORMATION ONLY.

PREPARED BY:  
 NOVA Digital Systems, Inc.  
PHOTOGRAMMETRIC PROCESSING/PROJECTING & DATA REDUCTION  
400 TOWNE CENTER ROAD, SUITE 200, FAYETTEVILLE, NC 28404  
P.O. BOX 1000

FROM AERIAL PHOTOGRAPHY  
FLOWN APRIL 19 - 2001  
AT A SCALE 1" = 1000'

ATLANTIC INTRACOASTAL WATERWAY

STA. 833+17S TO STA. 891+26S

WINYAH BAY TO CHARLESTON SOUTH CAROLINA

SIZE DRAWING NO. 9104

SCALE: 1" = 200' SHEET 52 OF 62

WC-552.DGN